

**NOTES**

1. THE SITE COMPOUND, BUILDING LAYOUT AND HIGHWAY LAYOUT SHOWN ON THIS PLAN ARE BASED UPON CAMLIN LANDSCAPE ARCHITECT'S DRAWING NO. LL443-250-0014.
2. THE PROPOSED HIGHWAY LAYOUT IS INDICATIVE AND SHOULD BE REVIEWED IN CONJUNCTION WITH TRANSPORT FOR LONDON (TFL'S) DETAILED PROPOSALS FOR ROUTE CS11.

**KEY**

**EXISTING PARKING BAYS TO BE SUSPENDED:**

- DISABLED BADGE HOLDERS
- MOTORCYCLES ONLY
- PAY & DISPLAY
- PERMIT HOLDERS ONLY

**CONSTRUCTION COMPOUND:**

- JERSEY BARRIER
- CONSTRUCTION LANE
- OVERHEAD GANTRY
- CONFLICT POINTS

Mark	Revision	Date	Drawn	Chkd	Appd
A	Hoarding line, pit lane and swept paths revised	27.09.17	REM	GD	GD

SCALING NOTE: Do not scale from this drawing. If in doubt, ask.  
 UTILITIES NOTE: The position of any existing public or private sewers, utility services, plant or apparatus shown on this drawing is believed to be correct, but no warranty to this is expressed or implied. Other such plant or apparatus may also be present but not shown. The Contractor is therefore advised to undertake their own investigation where the presence of any existing sewers, services, plant or apparatus may affect their operations.

Drawing Issue Status  
**DRAFT FOR DISCUSSION**

**THEATRE SQUARE, SWISS COTTAGE  
 CONSTRUCTION COMPOUND & LAY-BY  
 VEHICLE SWEEP PATH ANALYSIS FOR A  
 16.5m ARTICULATED LORRY**

Client  
**Essential Living**

Date of 1st Issue: SEPT 2017  
 A1 Scale: 1:500

Designed: REM  
 Checked: GD



Drawn: REM  
 Approved: GD

Drawing Number: **42437/5501/03**  
 Revision: **A**

**pba peterbrett**  
 Offices throughout the UK and Europe  
 www.peterbrett.com  
 © Peter Brett Associates LLP  
 LONDON  
 Tel: 020 3824 6600

Reproduced from/based upon Ordnance Survey material with the permission of Ordnance Survey © on behalf of The Controller of Her Majesty's Stationery Office. © Crown Copyright. Unauthorised reproduction infringes Crown Copyright and may lead to prosecution or civil proceedings. Licence No. - Year of Publication: 2017 Owner/Purchaser of Mapping: Camlin



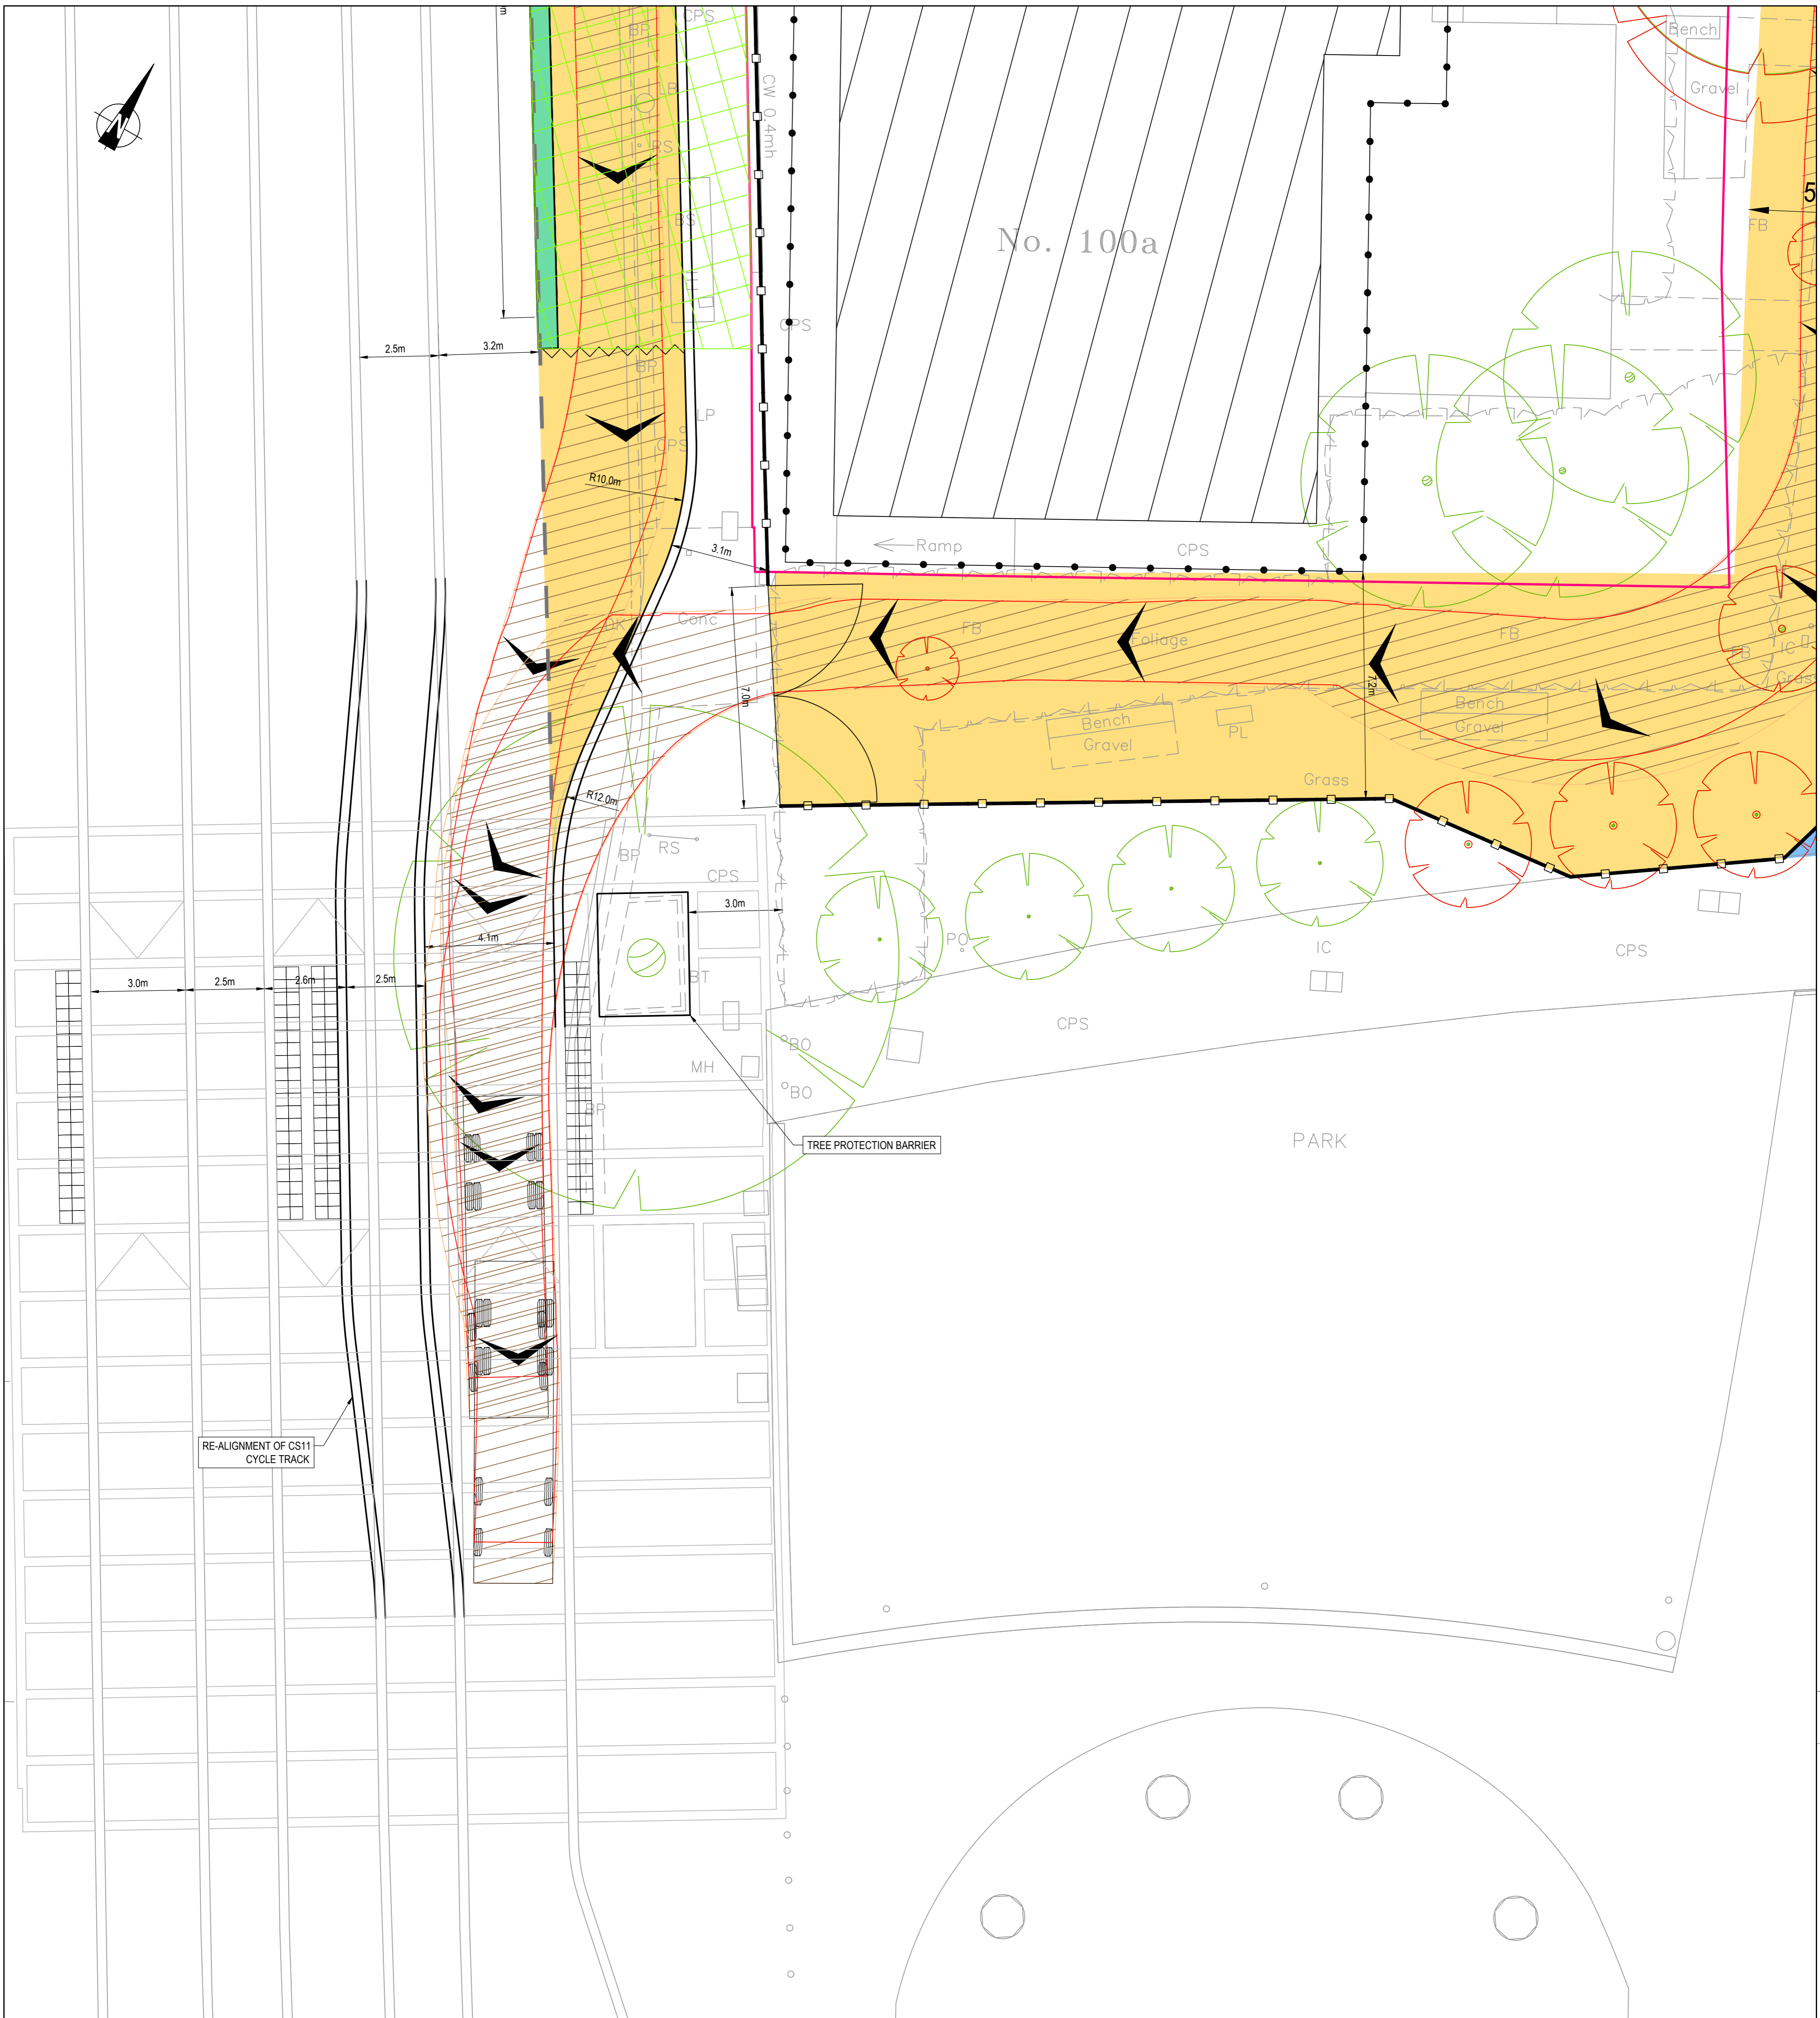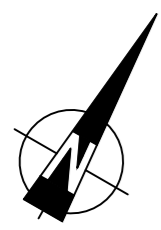


RE-ALIGNMENT OF CS11  
CYCLE TRACK

**NOTES**

1. THE SITE COMPOUND, BUILDING LAYOUT AND HIGHWAY LAYOUT SHOWN ON THIS PLAN ARE BASED UPON CAMLIN LANDSCAPE ARCHITECT'S DRAWING NO. LL443-250-0151.
2. THE PROPOSED HIGHWAY LAYOUT IS INDICATIVE AND SHOULD BE REVIEWED IN CONJUNCTION WITH TRANSPORT FOR LONDON (TFL'S) DETAILED PROPOSALS FOR ROUTE CS11.

**KEY**

- EXTENT OF ESSENTIAL LIVING OWNERSHIP
- CONSTRUCTION LANE
- JERSEY BARRIER
- OVERHEAD GANTRY
- PEDESTRIAN AND EMERGENCY ACCESS
- BASEMENT OUTLINE
- HOARDING LINE
- SCAFFOLD OUTLINE
- ⊙ TREES TO BE REMOVED FROM PARK

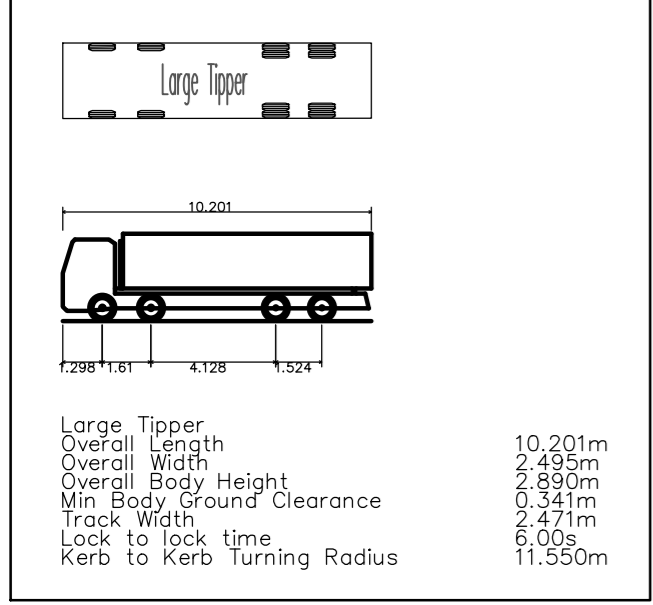

C	Changes to hoarding line and lane/path widths	14.11.17	REM	GD	GD
B	Changes to hoarding line, gantry and bus stop	10.11.17	BH	REM	GD
A	Kerbs, vehicle tracking and site layout revised	01.11.17	REM	GD	GD
Mark	Revision	Date	Drawn	Chkd	Appd

SCALING NOTE: Do not scale from this drawing. If in doubt, ask.  
UTILITIES NOTE: The position of any existing public or private sewers, utility services, plant or apparatus shown on this drawing is believed to be correct, but no warranty to this is expressed or implied. Other such plant or apparatus may also be present but not shown. The Contractor is therefore advised to undertake their own investigation where the presence of any existing sewers, services, plant or apparatus may affect their operations.

Drawing Issue Status  
**DRAFT FOR COMMENT**

**THEATRE SQUARE, SWISS COTTAGE  
CONSTRUCTION COMPOUND & LAY-BY  
VEHICLE ACCESS - 4 AXLE TIPPER TRUCK**

Client				
Date of 1st Issue	Designed	Drawn		
17.10.2017	REM	REM	<p>Offices throughout the UK and Europe www.peterbrett.com © Peter Brett Associates LLP LONDON Tel: 020 3824 6600</p>	
A1 Scale	Checked	Approved		
1:100	GD	GD	Drawing Number <b>42437/5501/15</b>	
Revision			Revision <b>C</b>	